


CLASSROOM

179

MECH

DWG. NO. A-1  
REVISION DATE 05-13-2018  
SCALE N 1 S

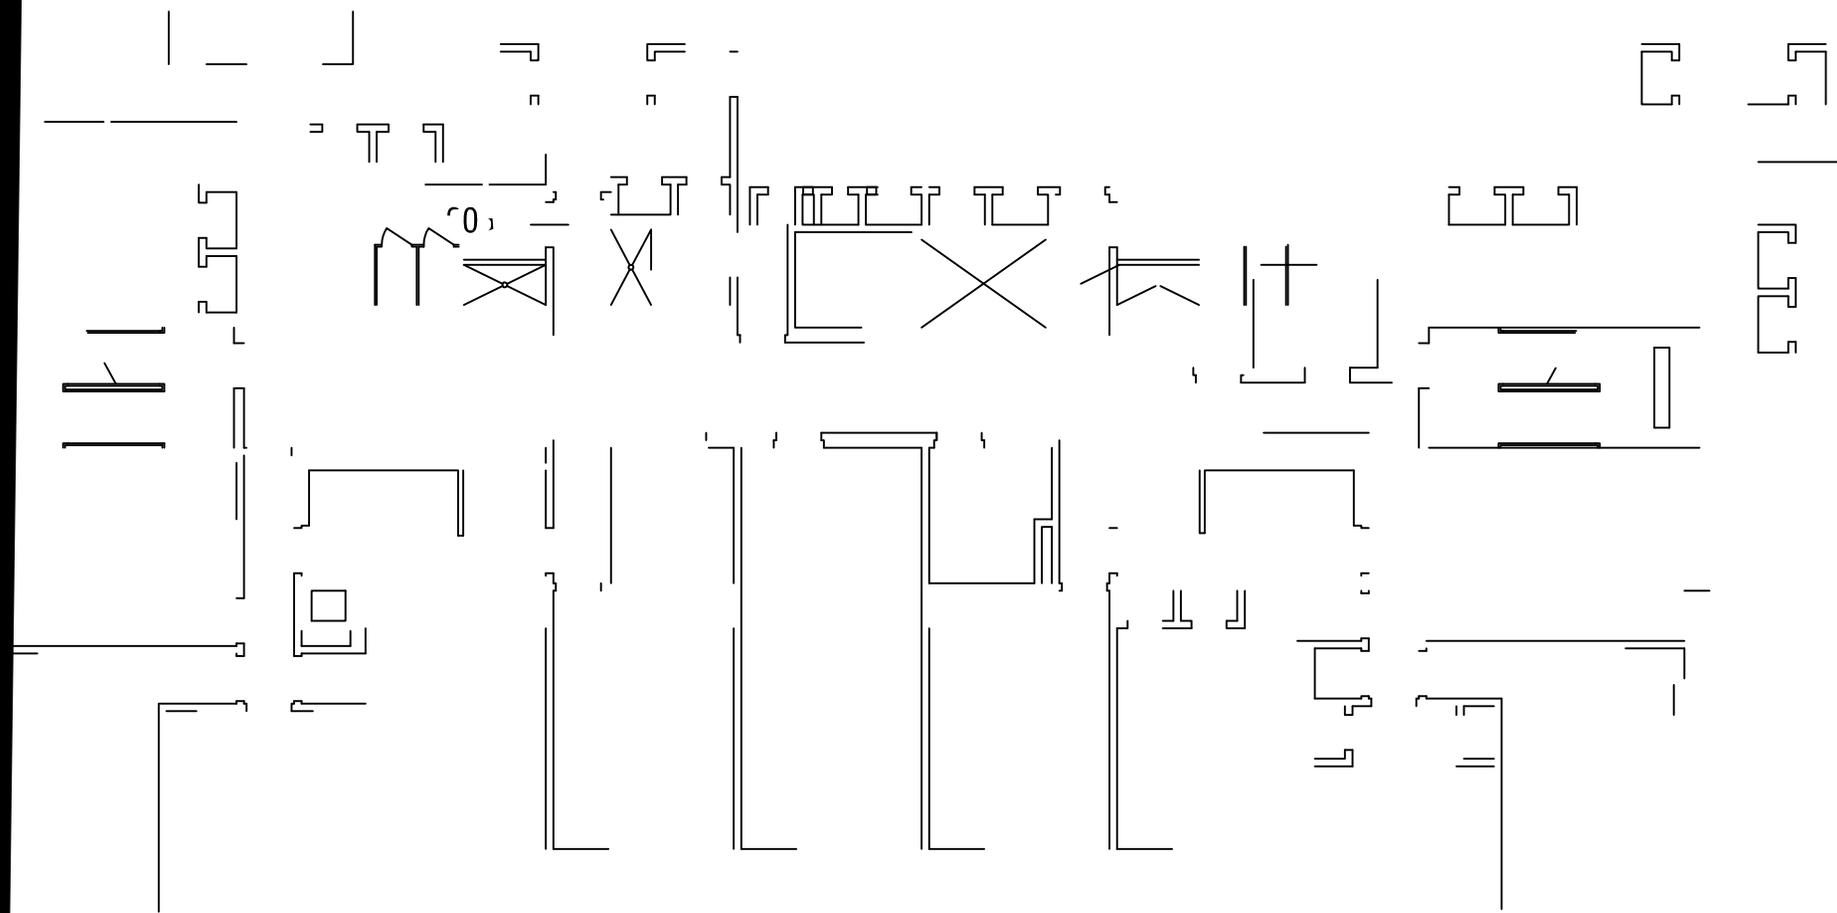



PLA

RECORD FLOOR PLAN  
CHESTER HA



PING SERVICES

ND 21

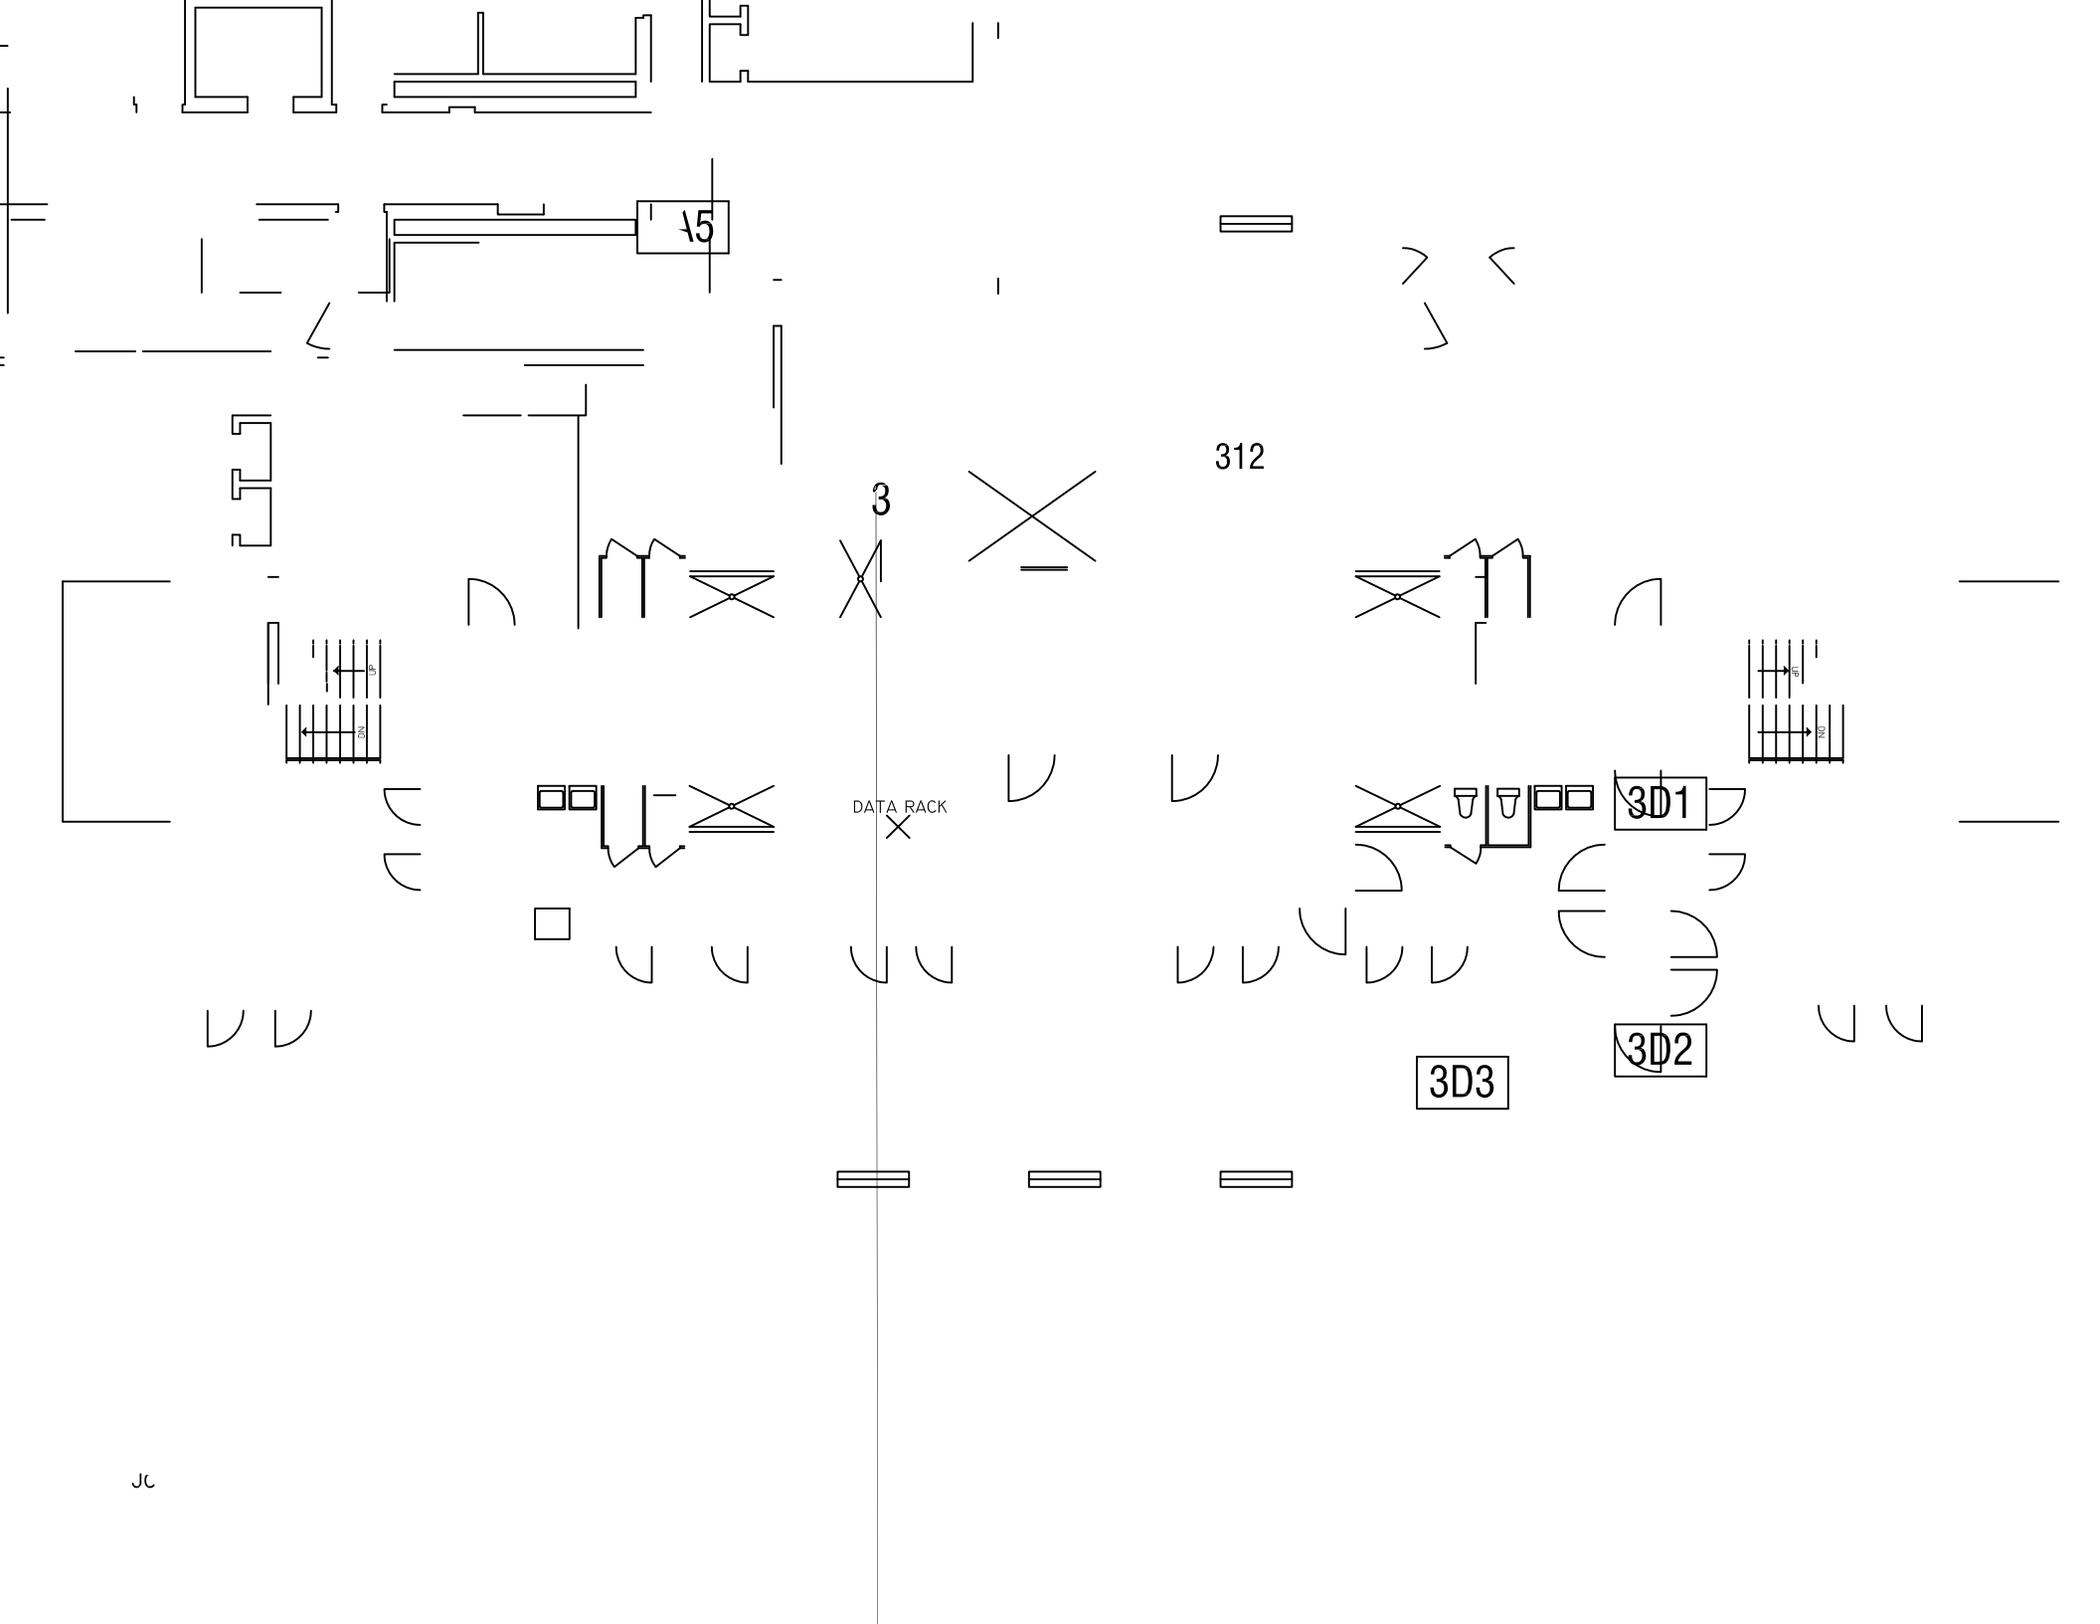


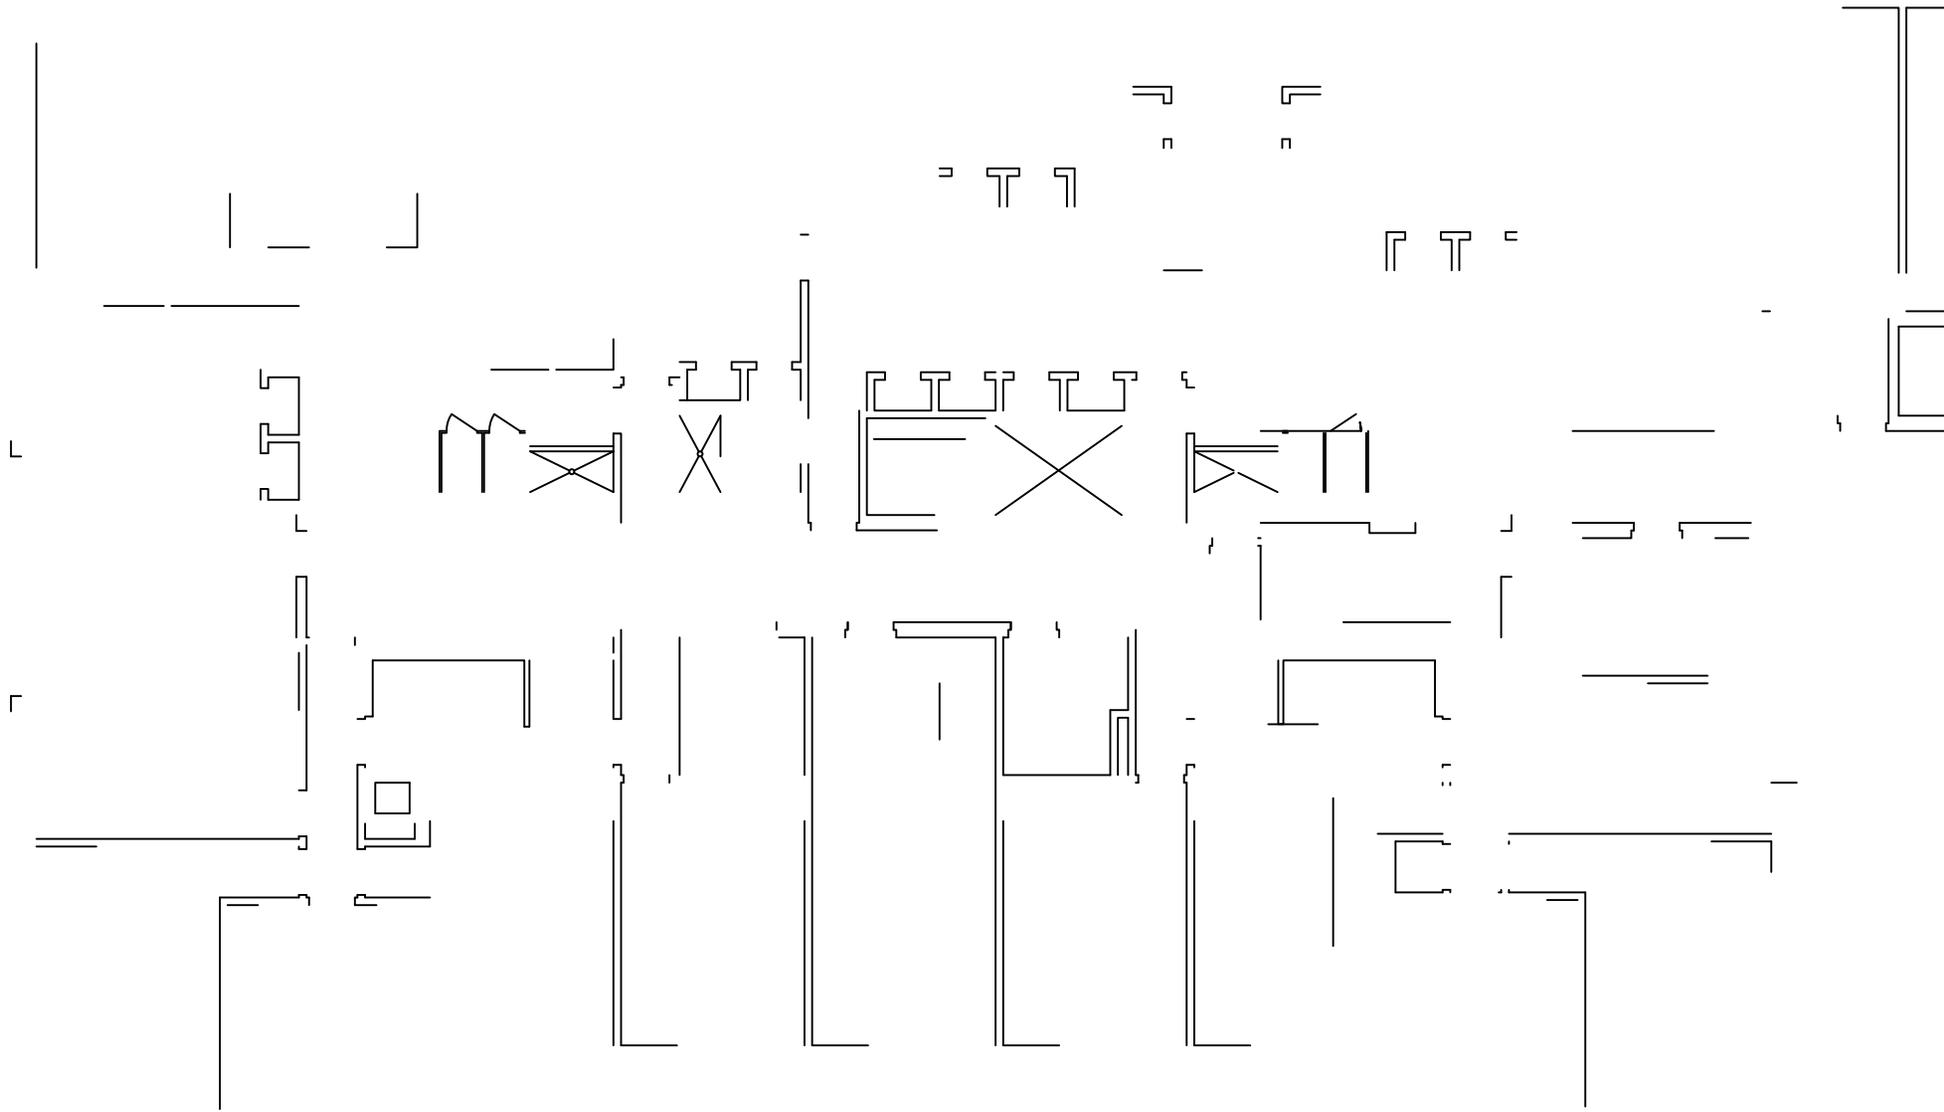






1<sup>ST</sup> FLOOR PLAN

  

—

 

—

     

—

—