


● Water Bottle Refill Station

● Standard Water Fountain

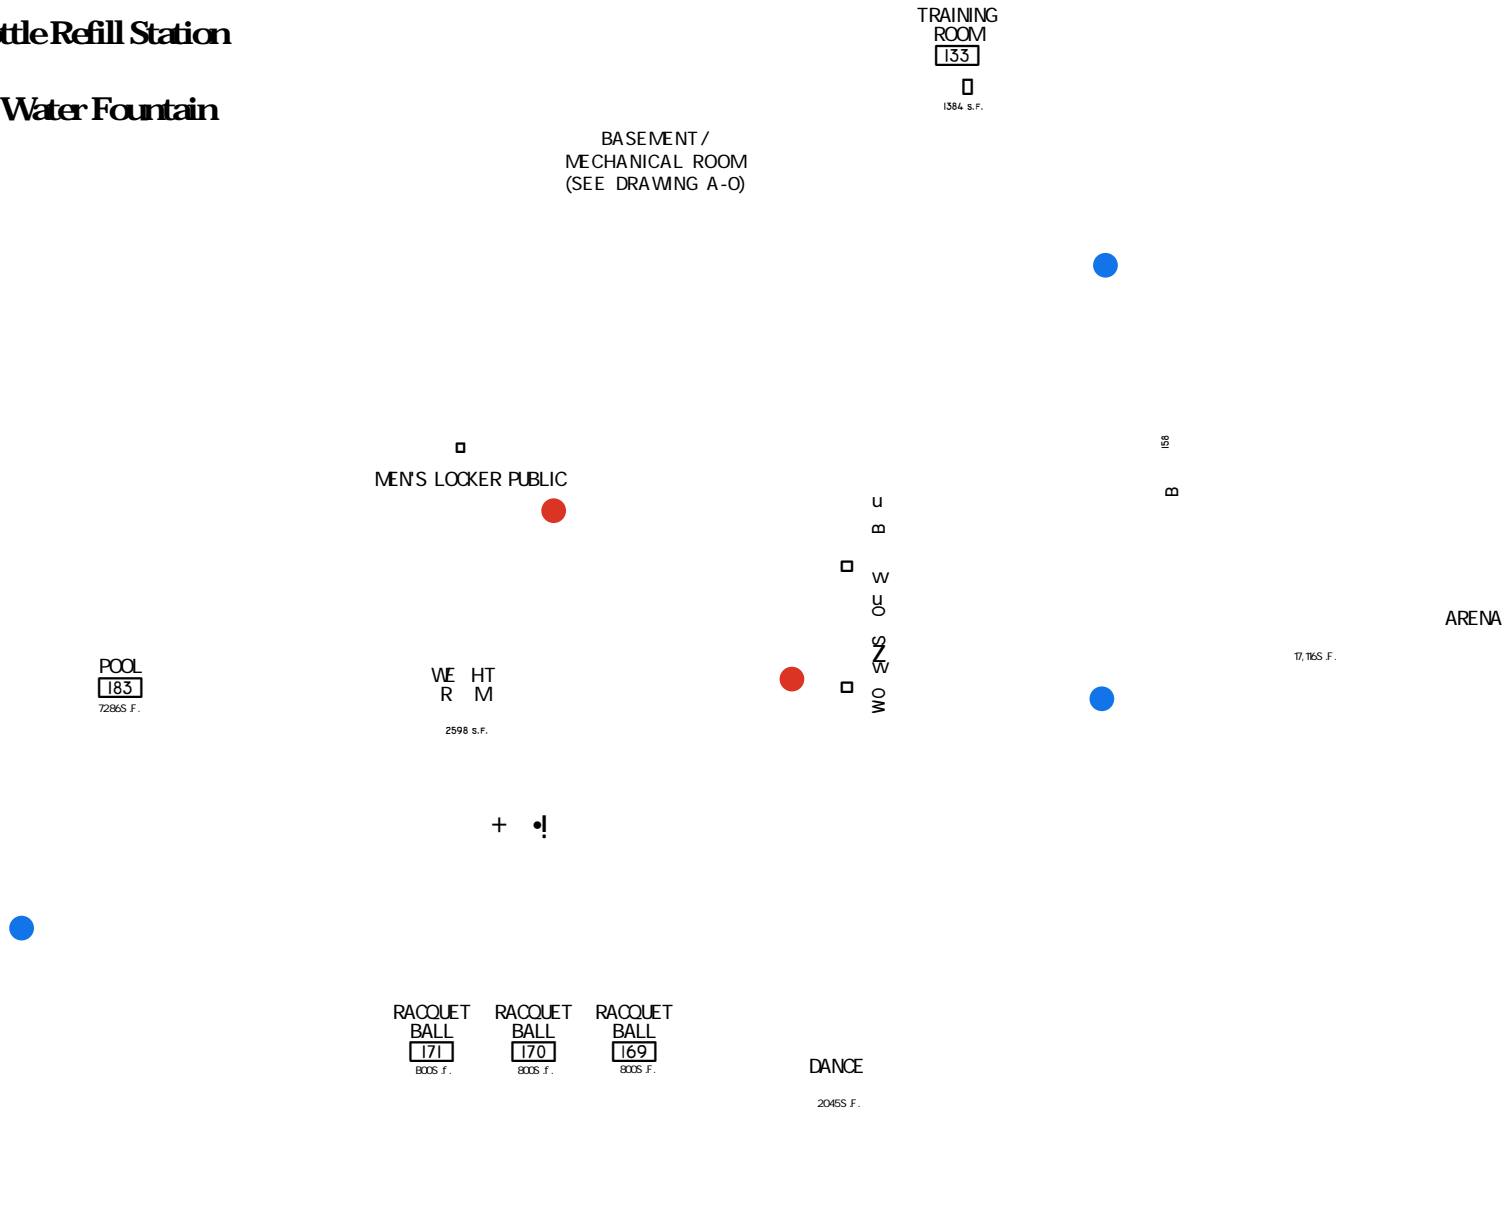

DWG. NO: A-1  
 BLDG. CODE: MC  
 REVISION DATE: 01-03-2018  
 SCALE: N.T.S.  
 DESIGN BY: PLA  
 CHECKED BY: JCD

RECORD FLOOR PLAN  
 MAGGSCENTER

FIRST FLOOR PLAN

1101 fl. 1 2 ( 3 1 2 ( / 2 3  
 , ' & # / / + 2 3 ~ + 2 & ~ 3 1801  
 410 - 543 - 6215

